



TYPICAL 8" OVER DIG

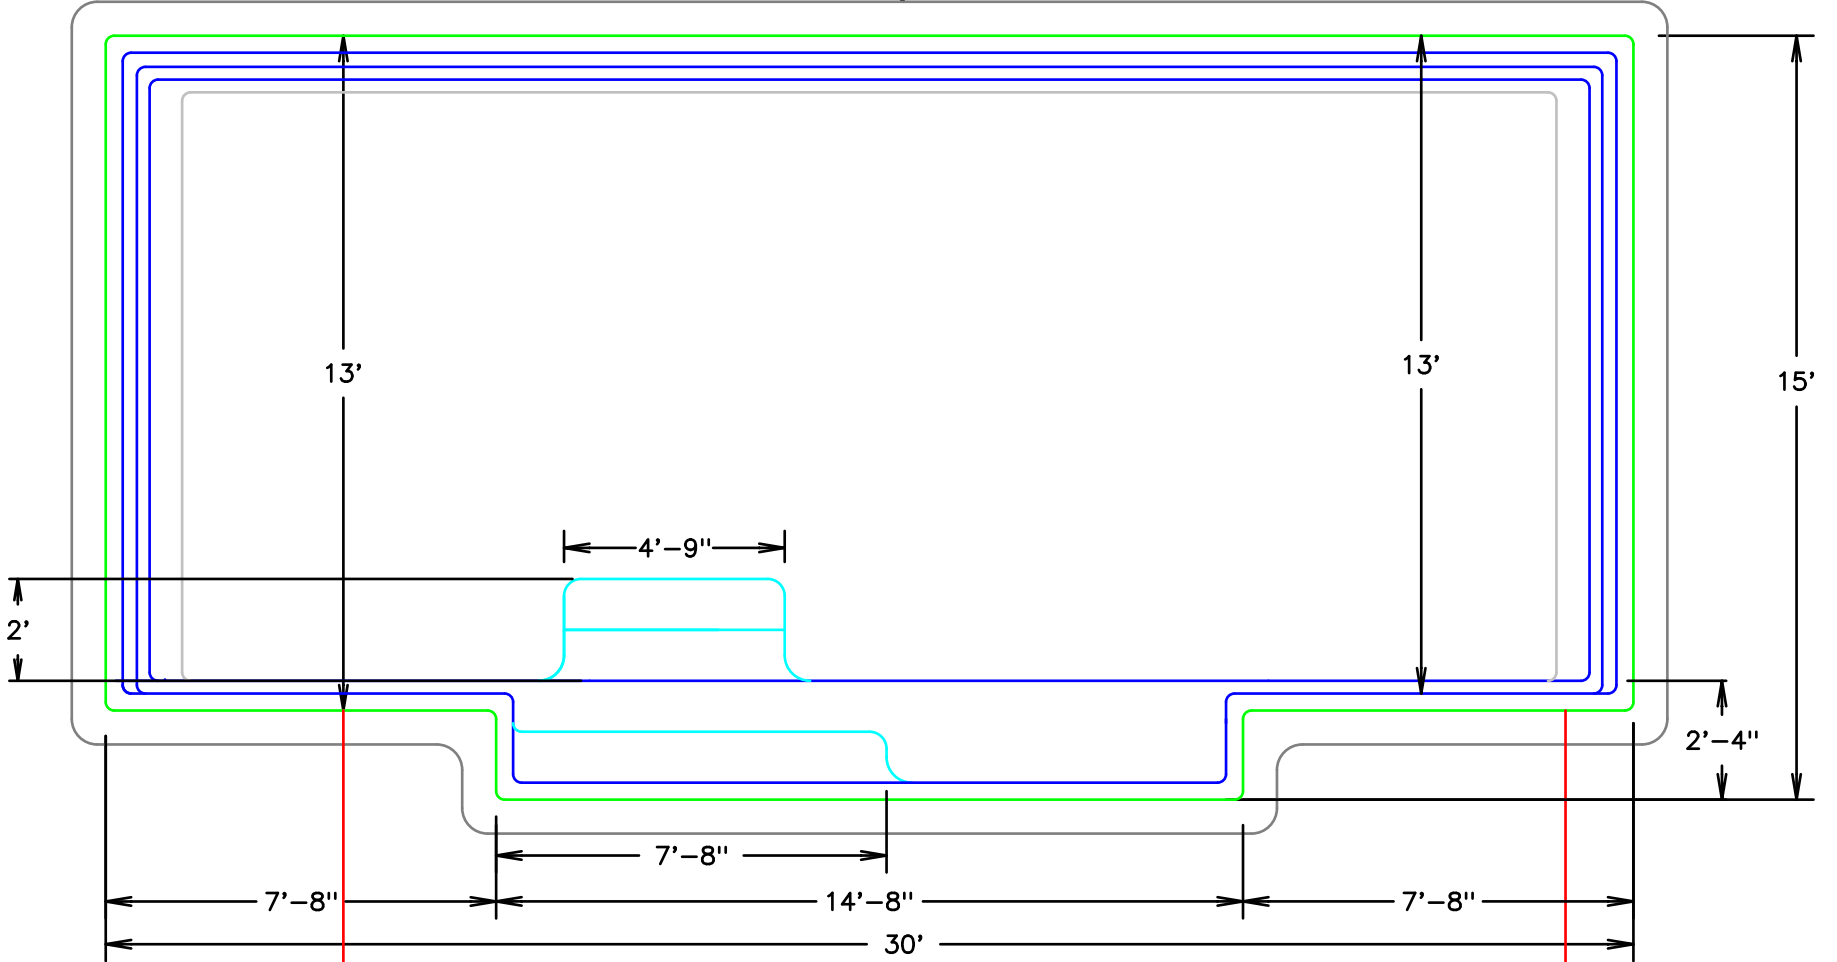

- 1'6"
- 5'6"
- 9'6"
- 13'6"
- 17'6"
- 21'6"
- 25'6"
- 1'6"

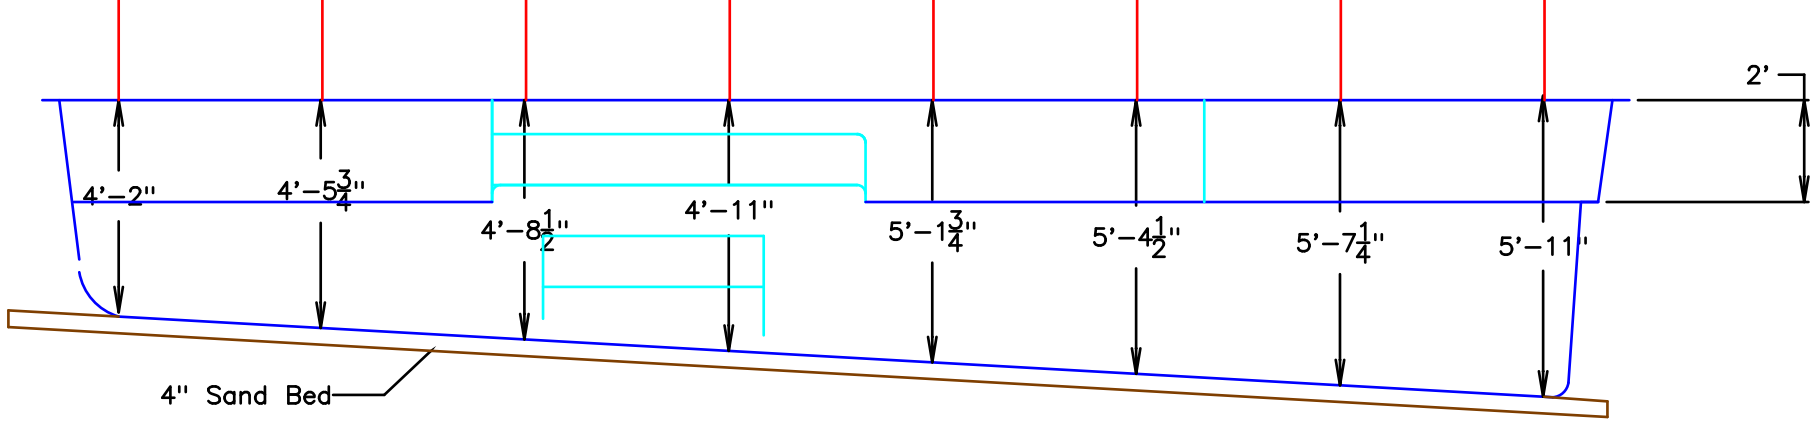

4" Sand Bed